


ITEM NO.	PART NUMBER	QTY.
1	Plato LS NIZEK.trbovlje ne nudimo	1
2	plinohram PH 50 SO NOV KPL	1
3	-Cev 1 ls 2t set	1
4	-Cev 2 ls 2t set.	1
5	-Cev 3 ls 2t set.	1
6	-Cev 4 ls 2t set	1
7	-Cev 5 ls 2t set	1
8	Črpalka TBA 306-2-R-GP	1
9	Venti med prirobnični DN 25	5
10	Venti med prirobnični DN 32	1
11	Venti med prirobnični DN 63	1
12	Proti lomni ventil DN65	1
13	Nepovratni ventil DN 25	1
14	Nepovratni ventil DN 32	1
15	Protilomni ventil DN32	1
16	Protilomni ventil DN 25	1
17	cistilni kos DN65	1

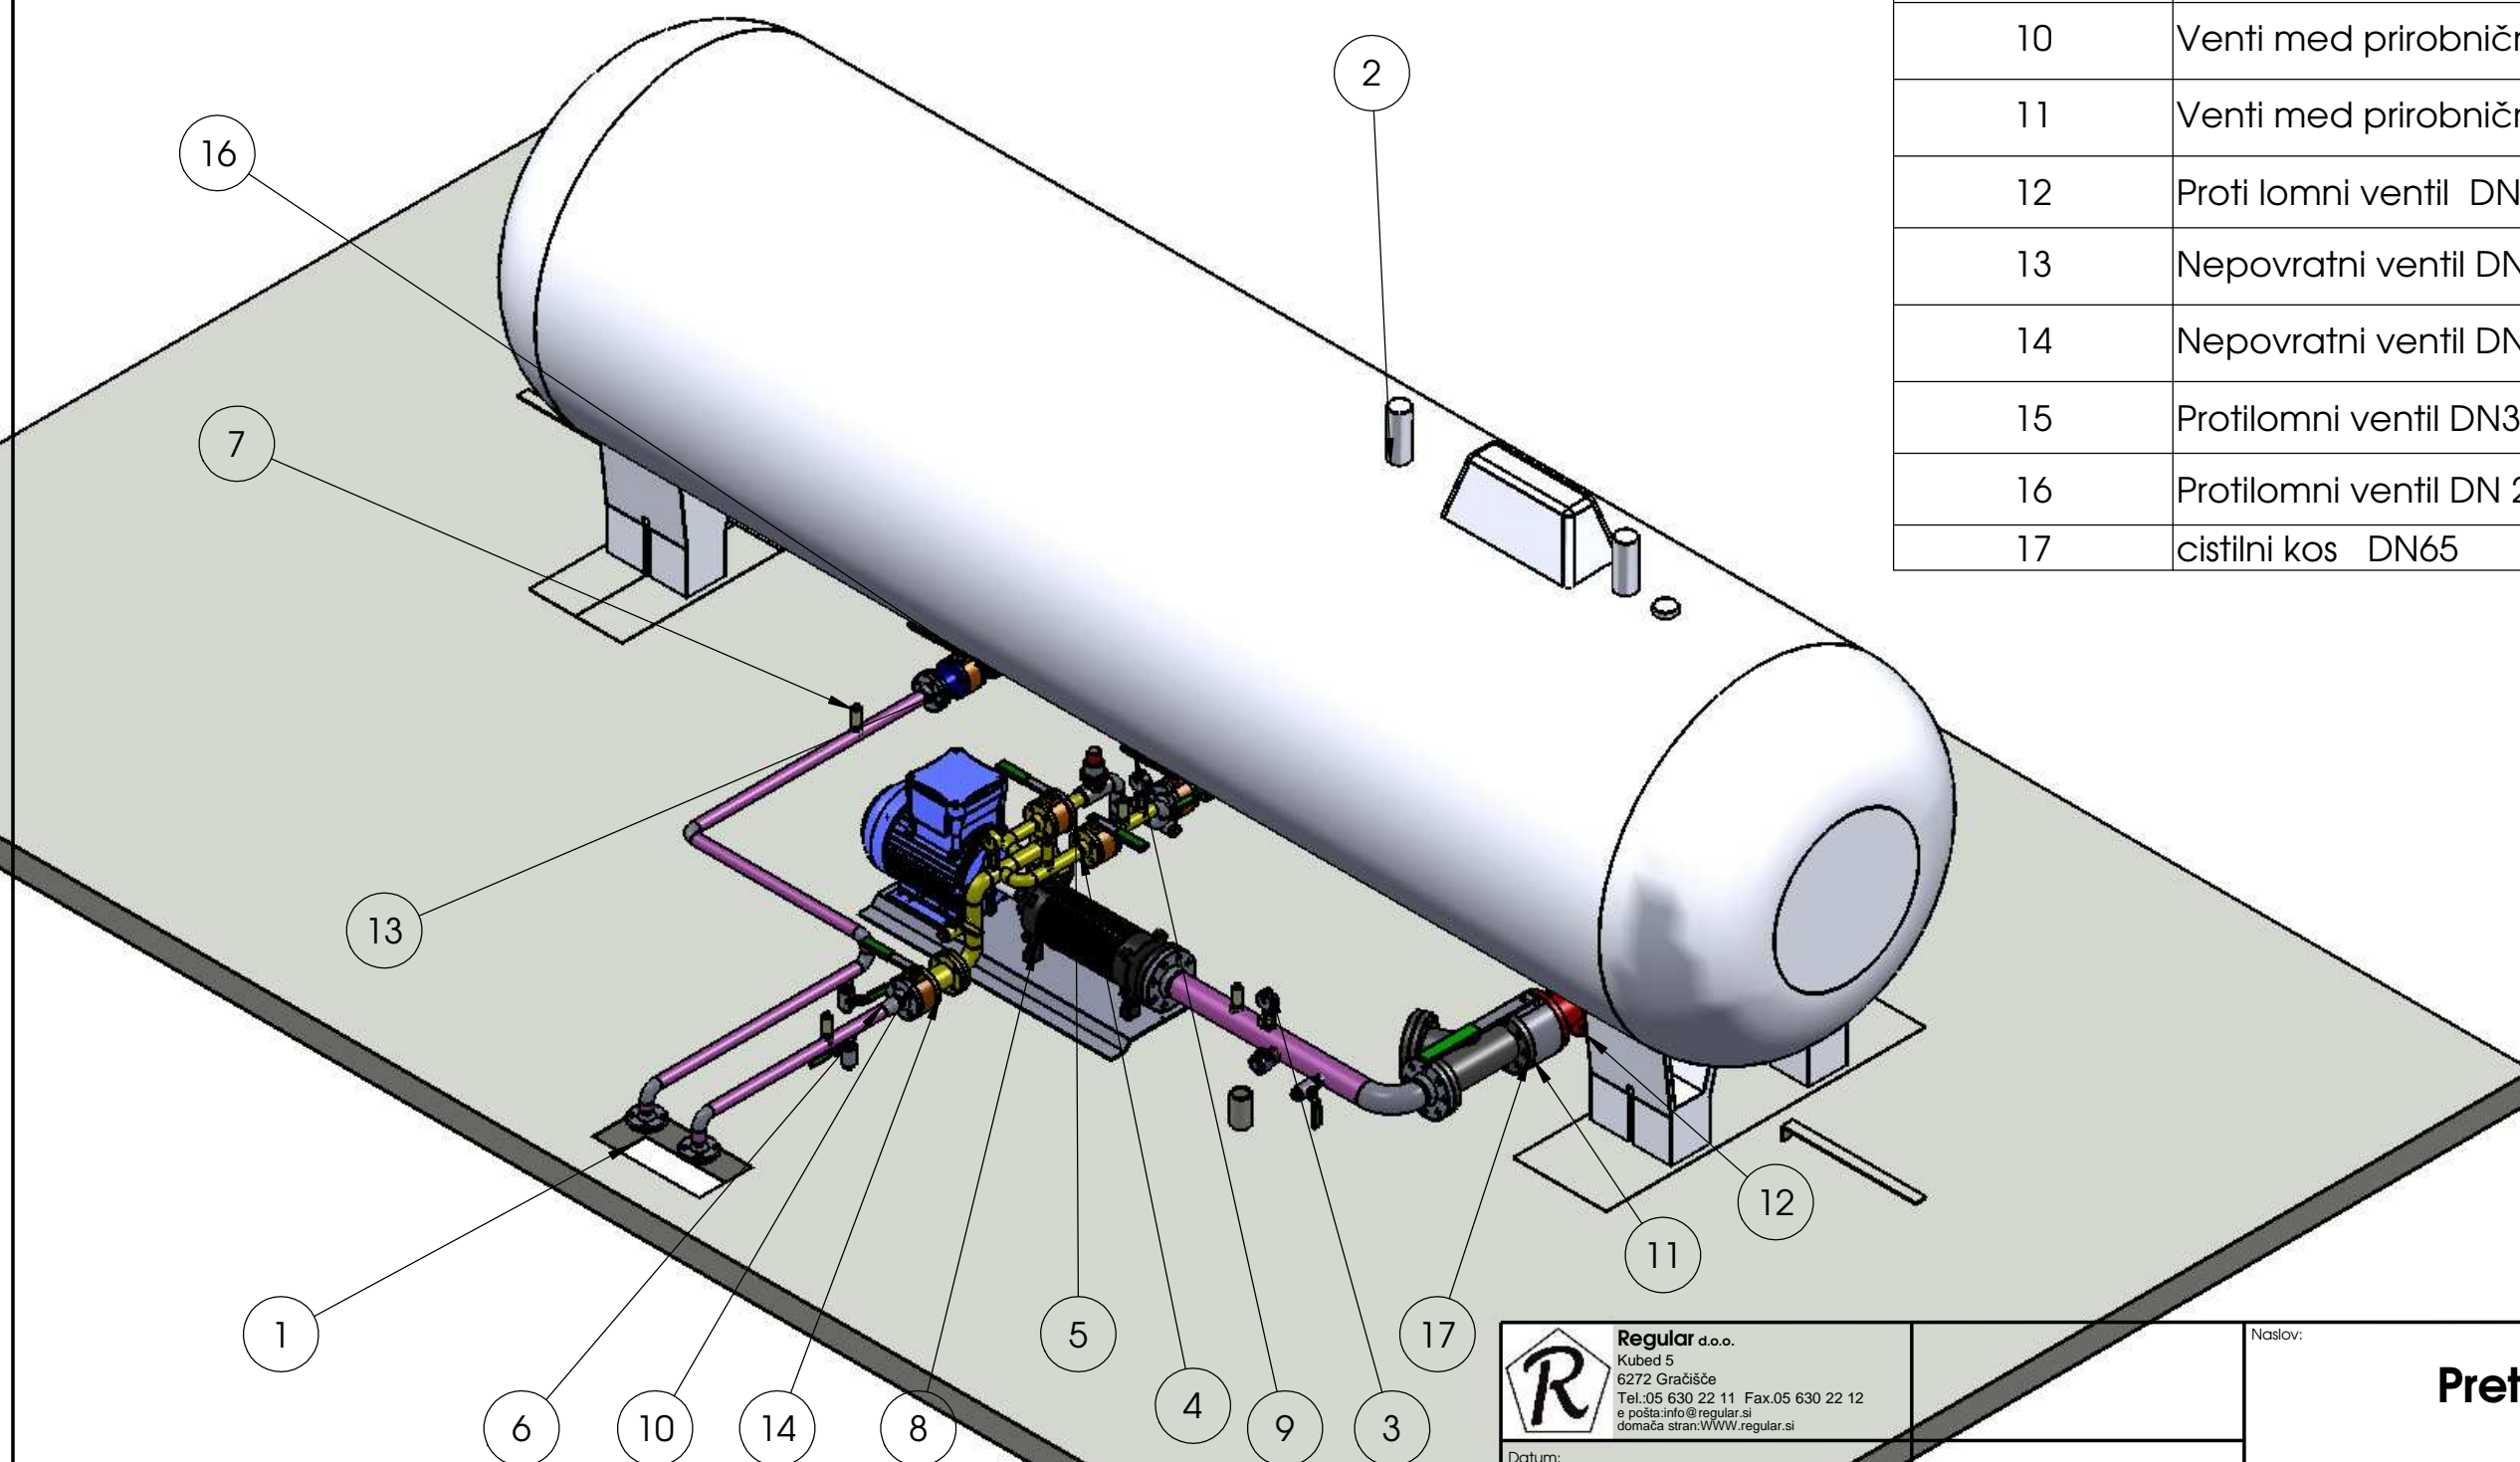


Regular d.o.o.
 Kubed 5
 6272 Gračišče
 Tel.: 05 630 22 11 Fax: 05 630 22 12
 e pošta: info@regular.si
 domača stran: WWW.regular.si

Datum:

Risal: Ludvik Čuček Gerbec

Naslov:

Pretakališče

Merilo: 1:20

Stran: 1 OF 1

A3

